


Vertical Installation

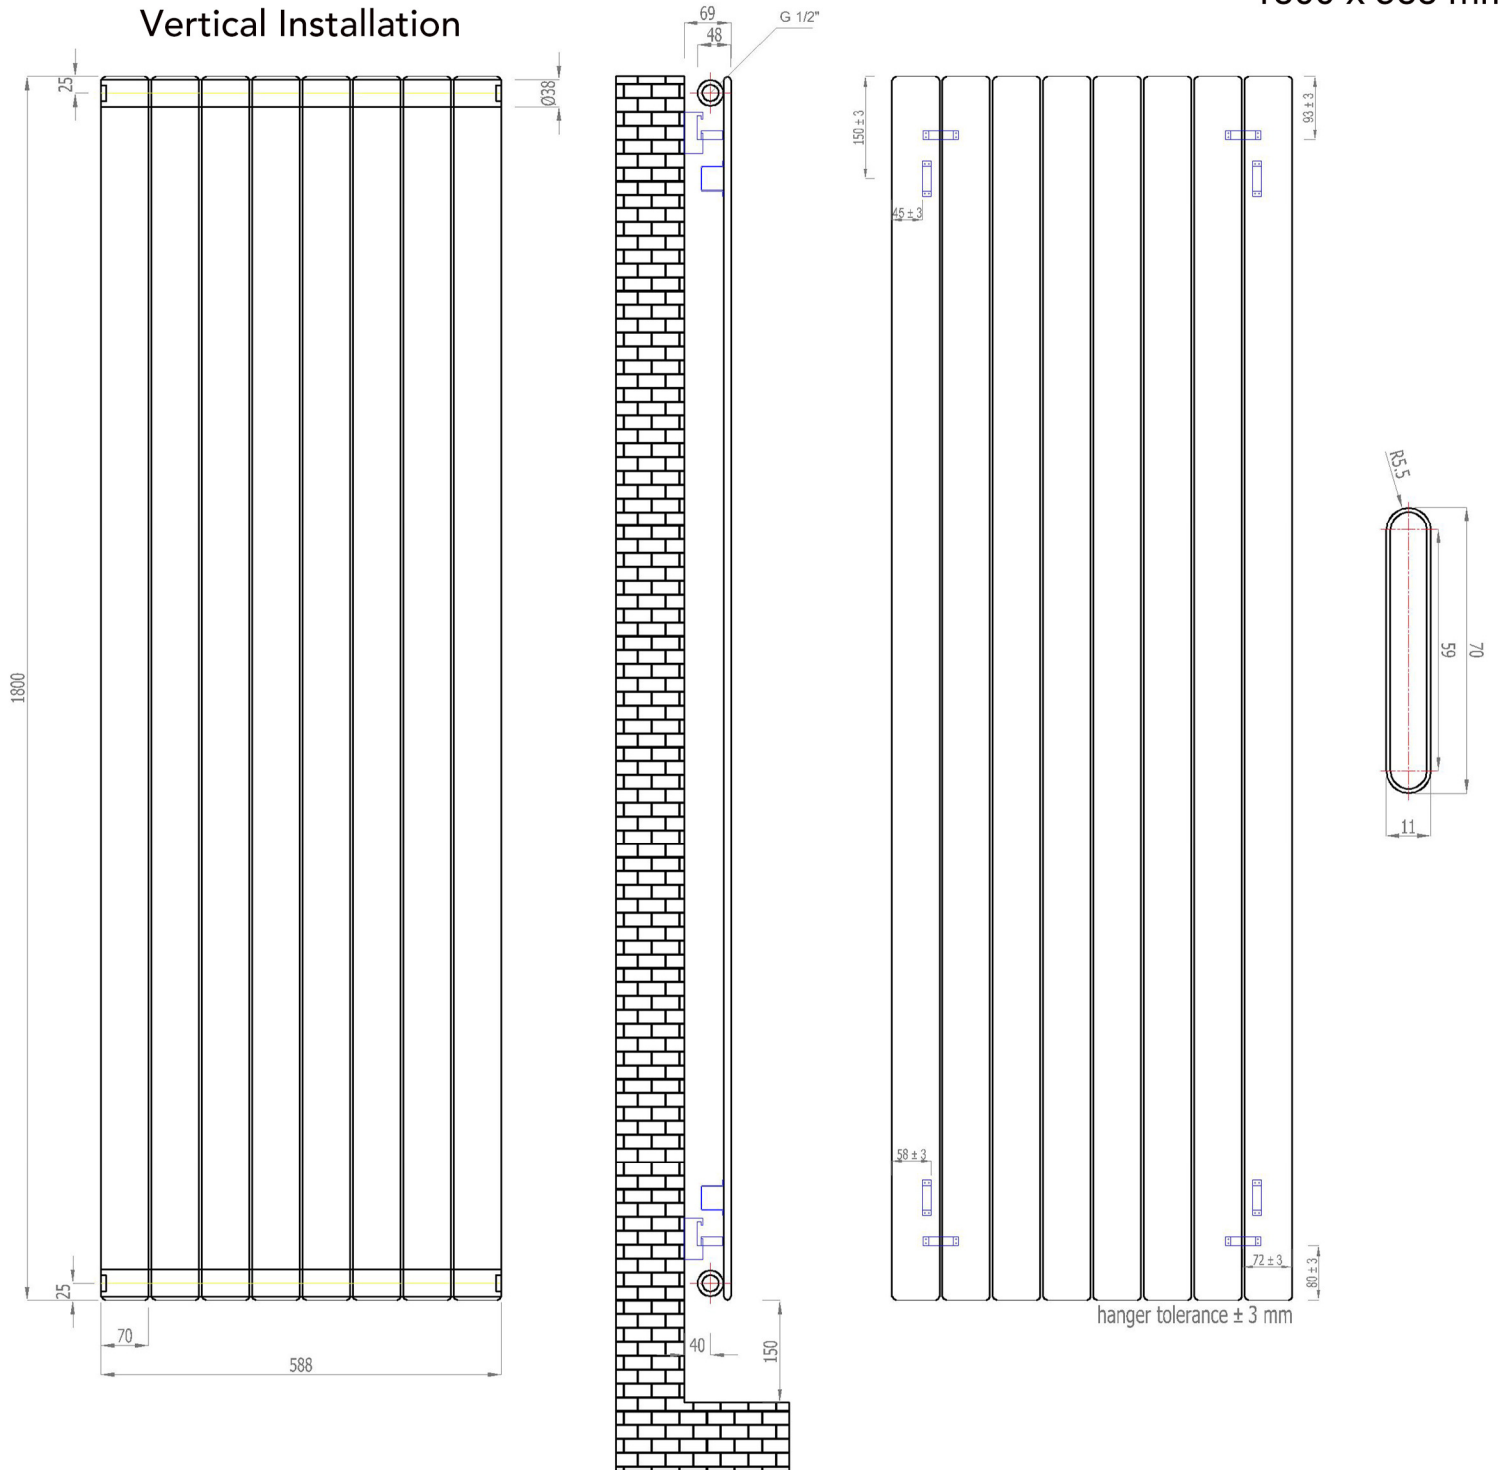

Horizontal Installation

Vertical Installation :

Tappings : 588mm.
Tappings from wall : 40mm.
Distance from wall : 69mm.

Horizontal Installation :

Tappings : 1750mm.
Tappings from wall : 40mm.
Distance from wall : 69mm.

Eastbrook 

Eastbrook Road, Gloucester GL4 3DB

Technical Helpline : 01452 317890

Mon - Fri / 8am - 5pm

Email : technical@eastbrookco.com